


COUPE HORIZONTALE CHASSIS SIMPLE

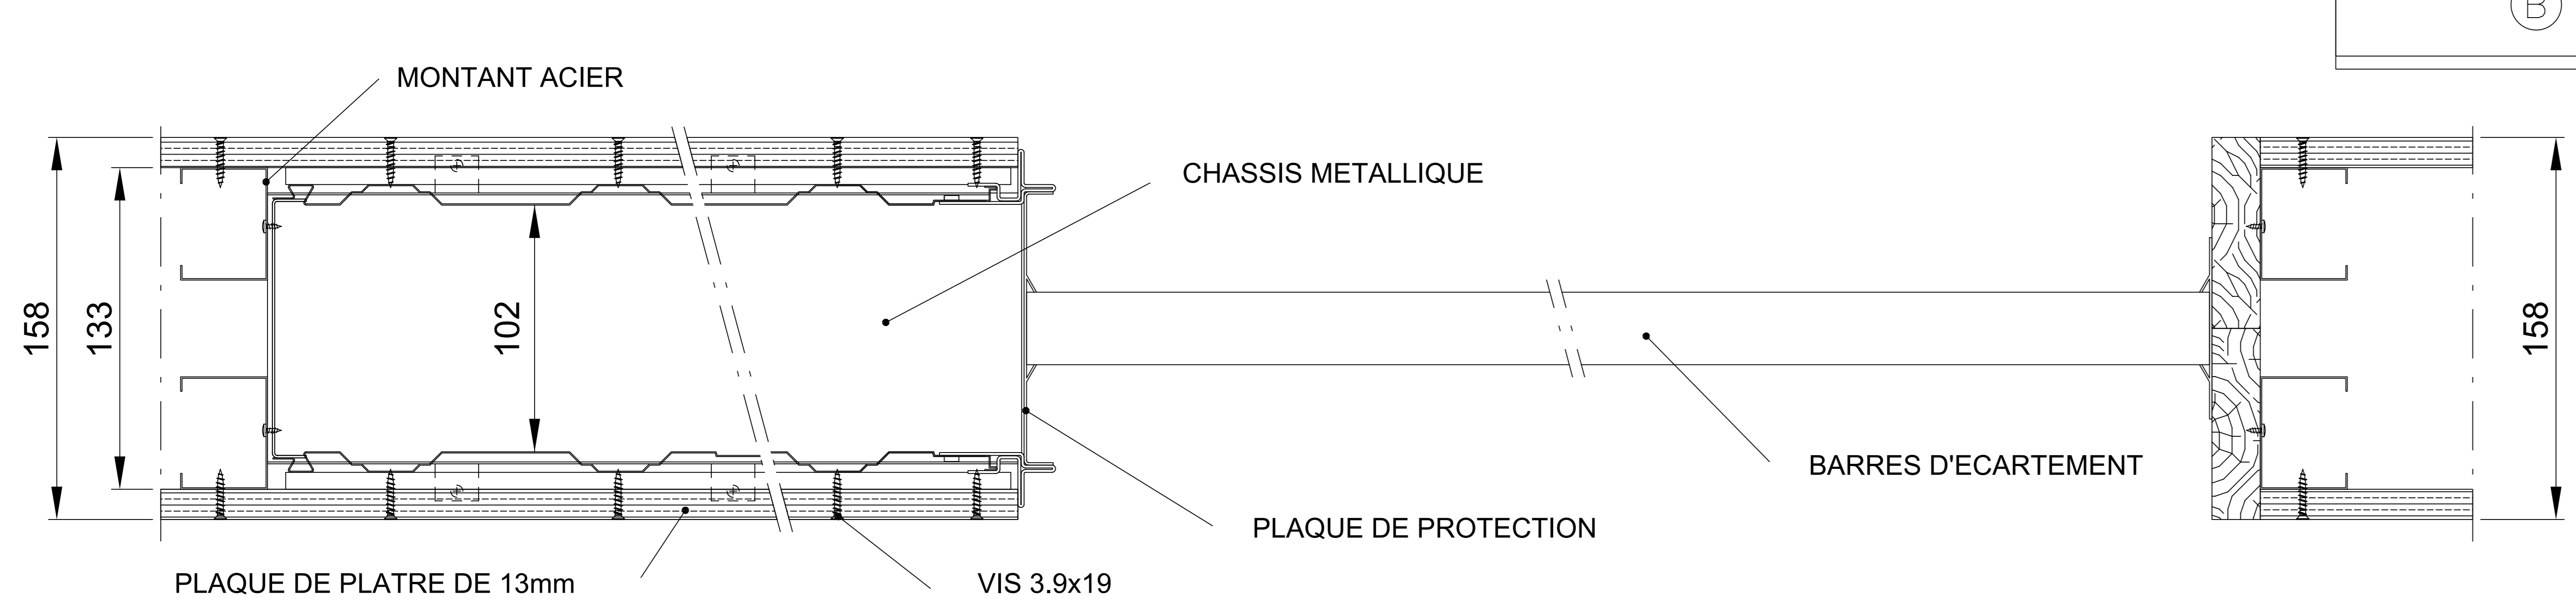

CHASSIS SIMPLES		CHASSIS DOUBLES	
PASSAGE NOMINAL	ENCOMBREMENT	PASSAGE NOMINAL	ENCOMBREMENT
1200 x 2030	1910 x 2140	2400 x 2030	3720 x 2140
1400 x 2030	2210 x 2140	2800 x 2030	4320 x 2140
1600 x 2030	2510 x 2140	3200 x 2030	4920 x 2140
1800 x 2030	2810 x 2140	3600 x 2030	5520 x 2140
2000 x 2030	3110 x 2140	4000 x 2030	6120 x 2140
2200 x 2030	3410 x 2140	4400 x 2030	6720 x 2140
2400 x 2030	3710 x 2140	4800 x 2030	7320 x 2140

ATTENTION DE POSITIONNER LES VIS EN DOTATION SUR LA PARTIE CREUSE DES LISSES HORIZONTALES